


PLAN

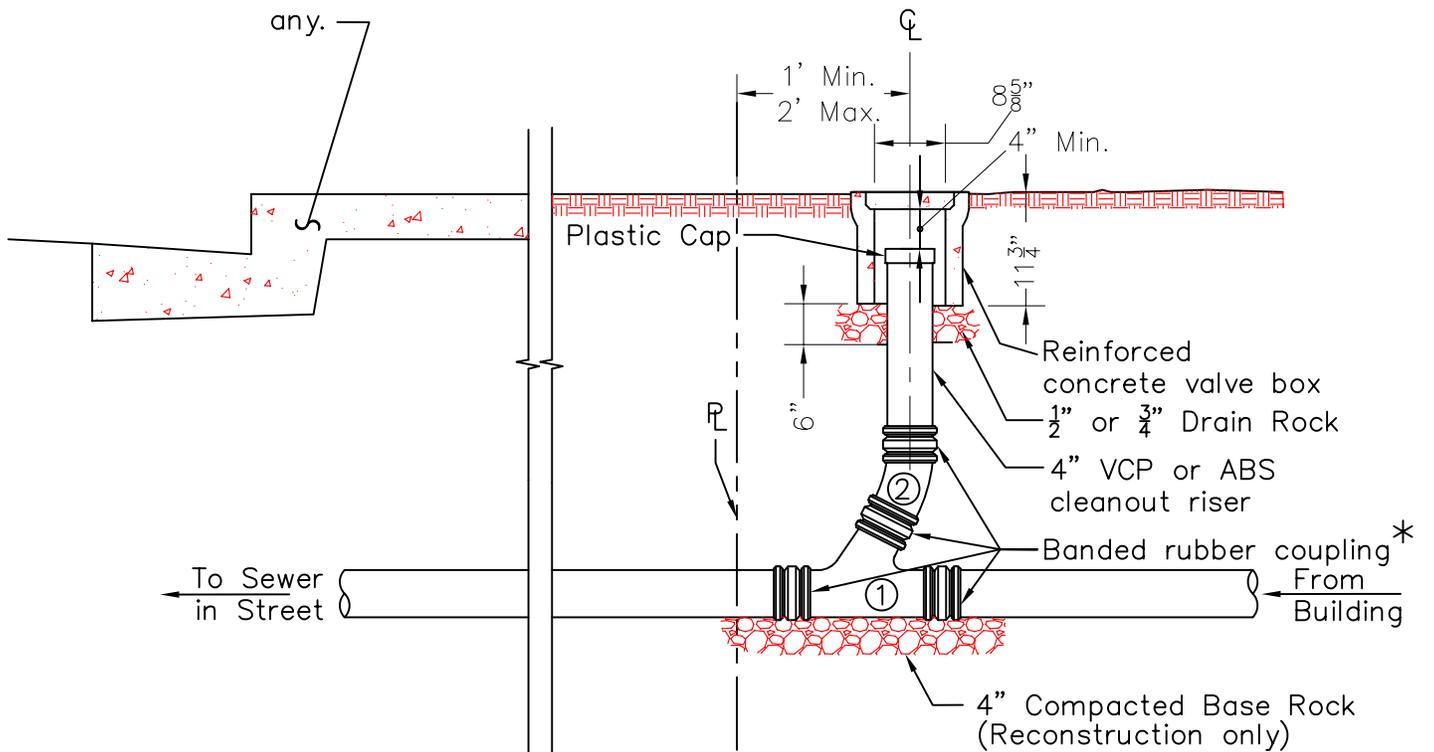

PROFILE

- ① 4" BANDSEAL (OR EQUIVALENT) VCP WYE/ NO COMBO WYES
- ② 4" BANDSEAL (OR EQUIVALENT) VCP 1/8" BEND ELBOW
- * BELL AND SPIGOT WITH URETHANE JOINT SEAL IS AN ALLOWABLE ALTERNATIVE.

Not to Scale



[Signature]
City Engineer

01/16/07
Date

▲			
▲			
▲			
NO	BY	DATE	REVISION

SHEET
1 of 1

STANDARD
PROPERTY LINE
SEWER CLEANOUT

S-37